



4TH ELECTRIC

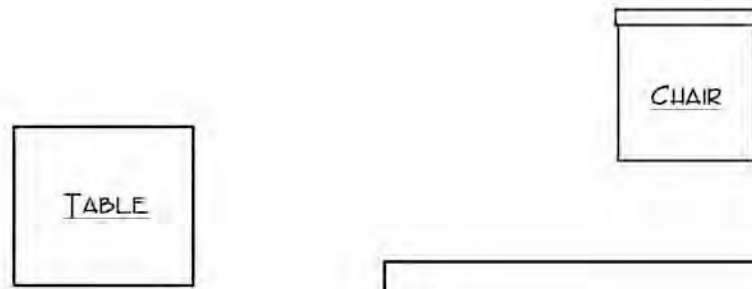


3RD ELECTRIC




2ND ELECTRIC

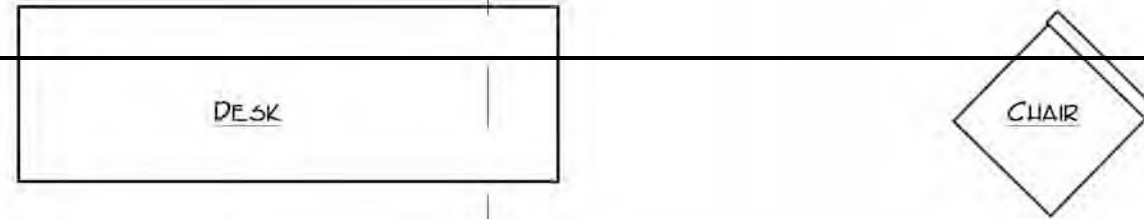

1ST ELECTRIC

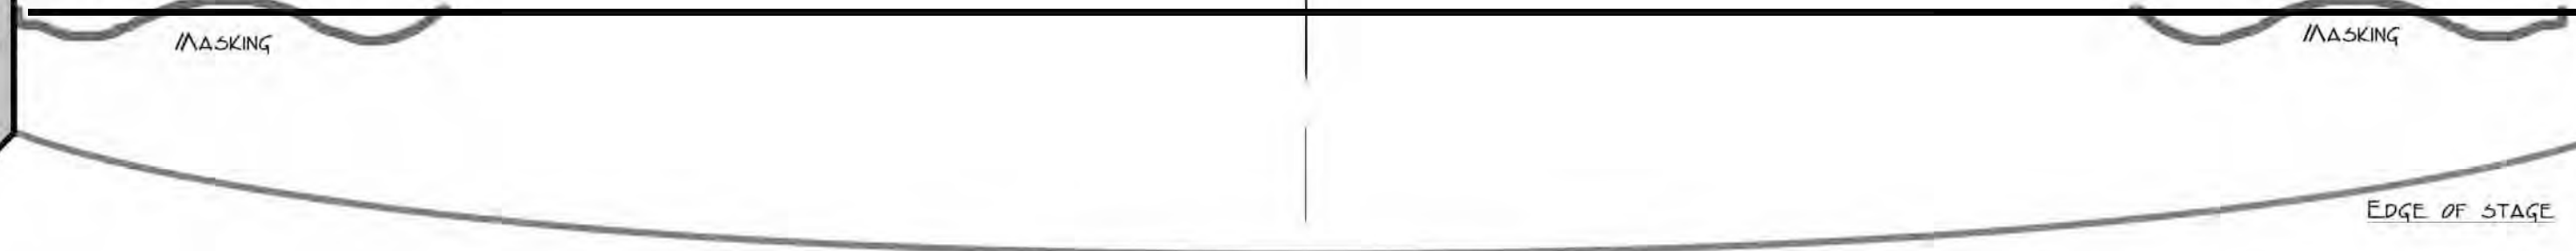

FRONT OF HOUSE 1

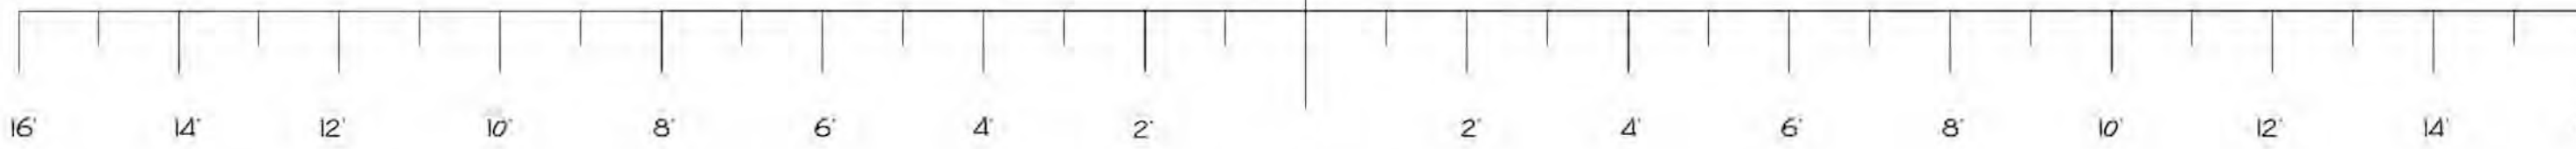

FRONT OF HOUSE 2

AUDIENCE


FRONT OF HOUSE 3

NOTES:

GRID IS 20'-0" ABOVE FLOOR

CASE 457

SHEET

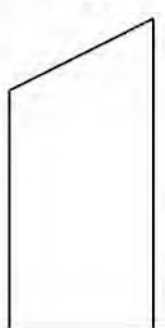

OF 1

APRON'S THEATRE

GROUNDPLAN (YOURS: LIGHTPLOT)

LIGHTING: YOUR NAME

SET: KADE MENDELOWITZ

DATE: XX/XX/XX

SCALE: 1/2" = 1'-0"

UAF THEATRE DEPT. LIGHTING I.